


# The Bentley

2286

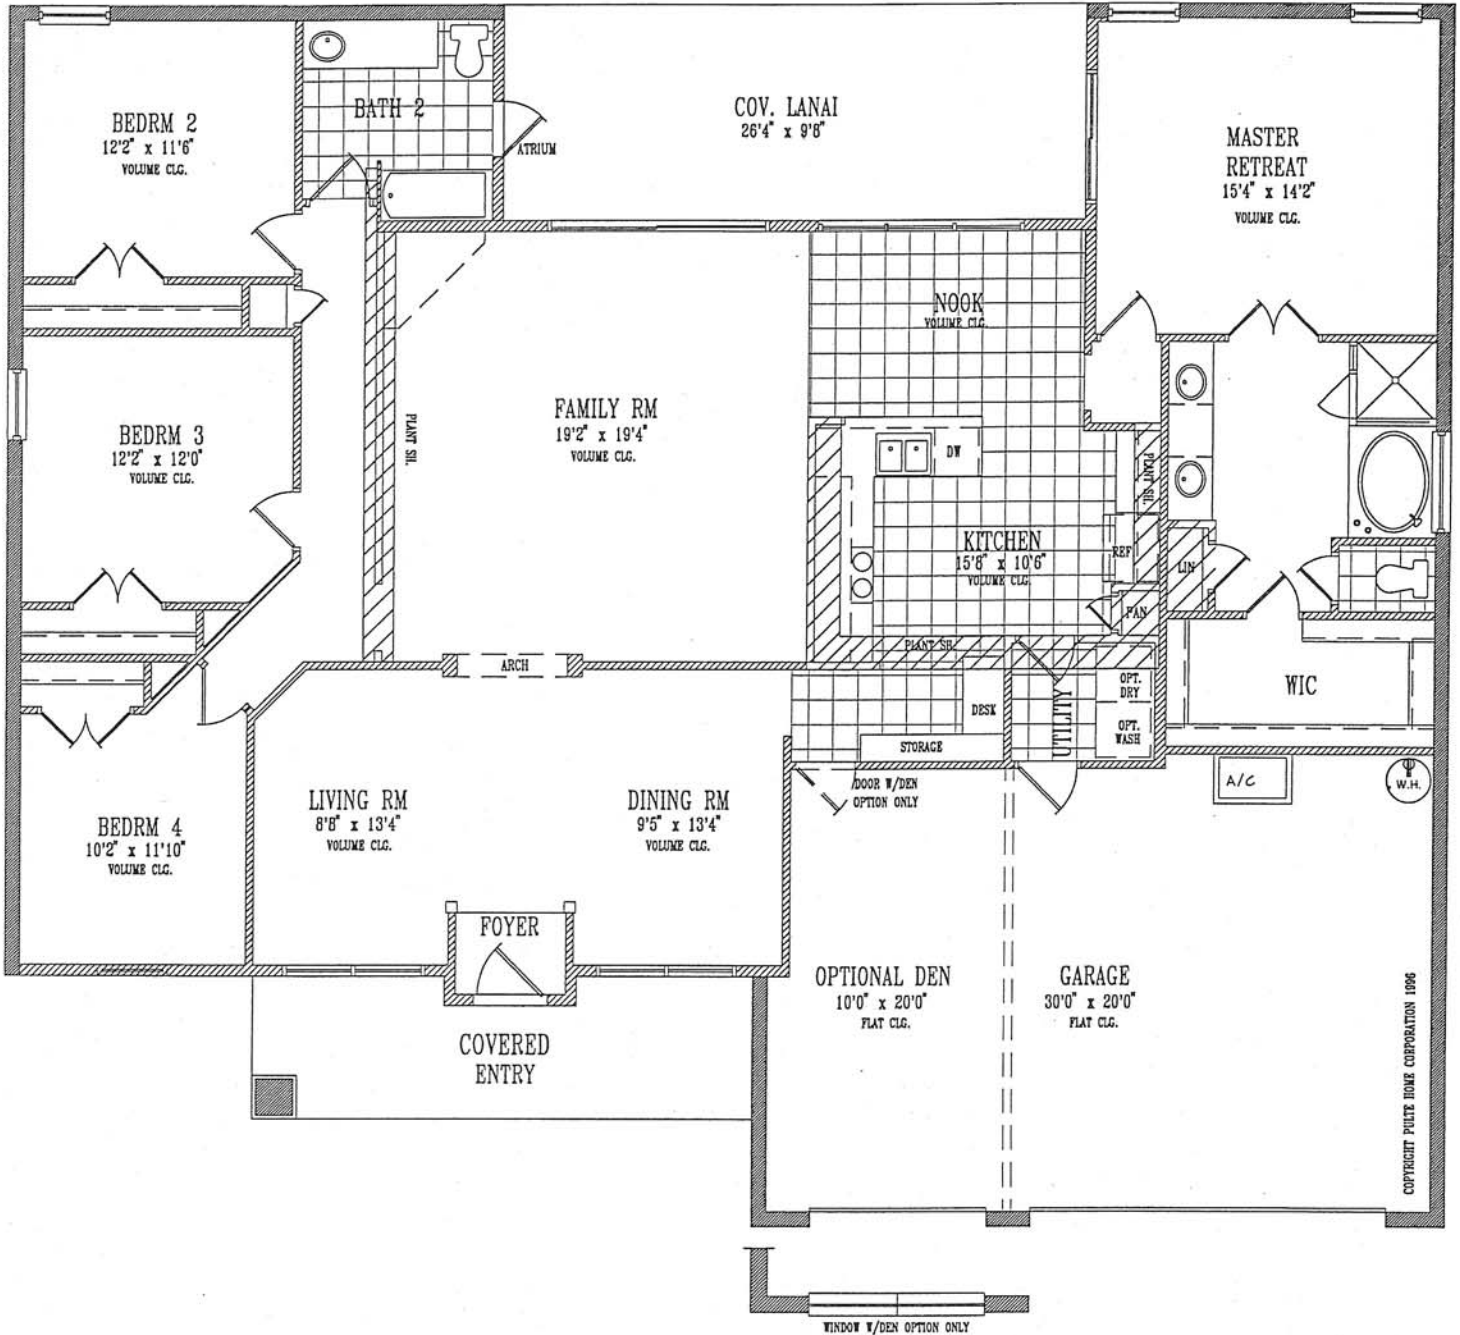

COPYRIGHT PULTE HOME CORPORATION 1996

Temporary brochure only, may not reflect actual characteristics of finished home. Floor plans are shown only for display purpose. Window sizes and locations, room sizes and dimensions are approximate and may vary. Prices and features subject to change without notice. Please consult sales counselor for design updates. CBC 053086.

SHEET NO:

SUBDIVISION:  
PULTE DIVISION:  
**EAST FLORIDA**



UNIT DESIGNATION:  
**THE BENTLEY  
2286**  
SHEET CONTENTS:  
**FLOOR PLAN**

AREA CALCULATIONS: (sq. ft.)	
1st FLOOR	2286
2nd FLOOR	
TOTAL LIVING	2286
GARAGE	638
COV. ENTRY	146
COV. PATIOS	270
TOTAL AREA	3340

DWG. BY: FILE:  
S.O. B2286P  
ORIGIN DATE:  
CONTROL DATE:  
7-1-96