


The Greenbriar

1816

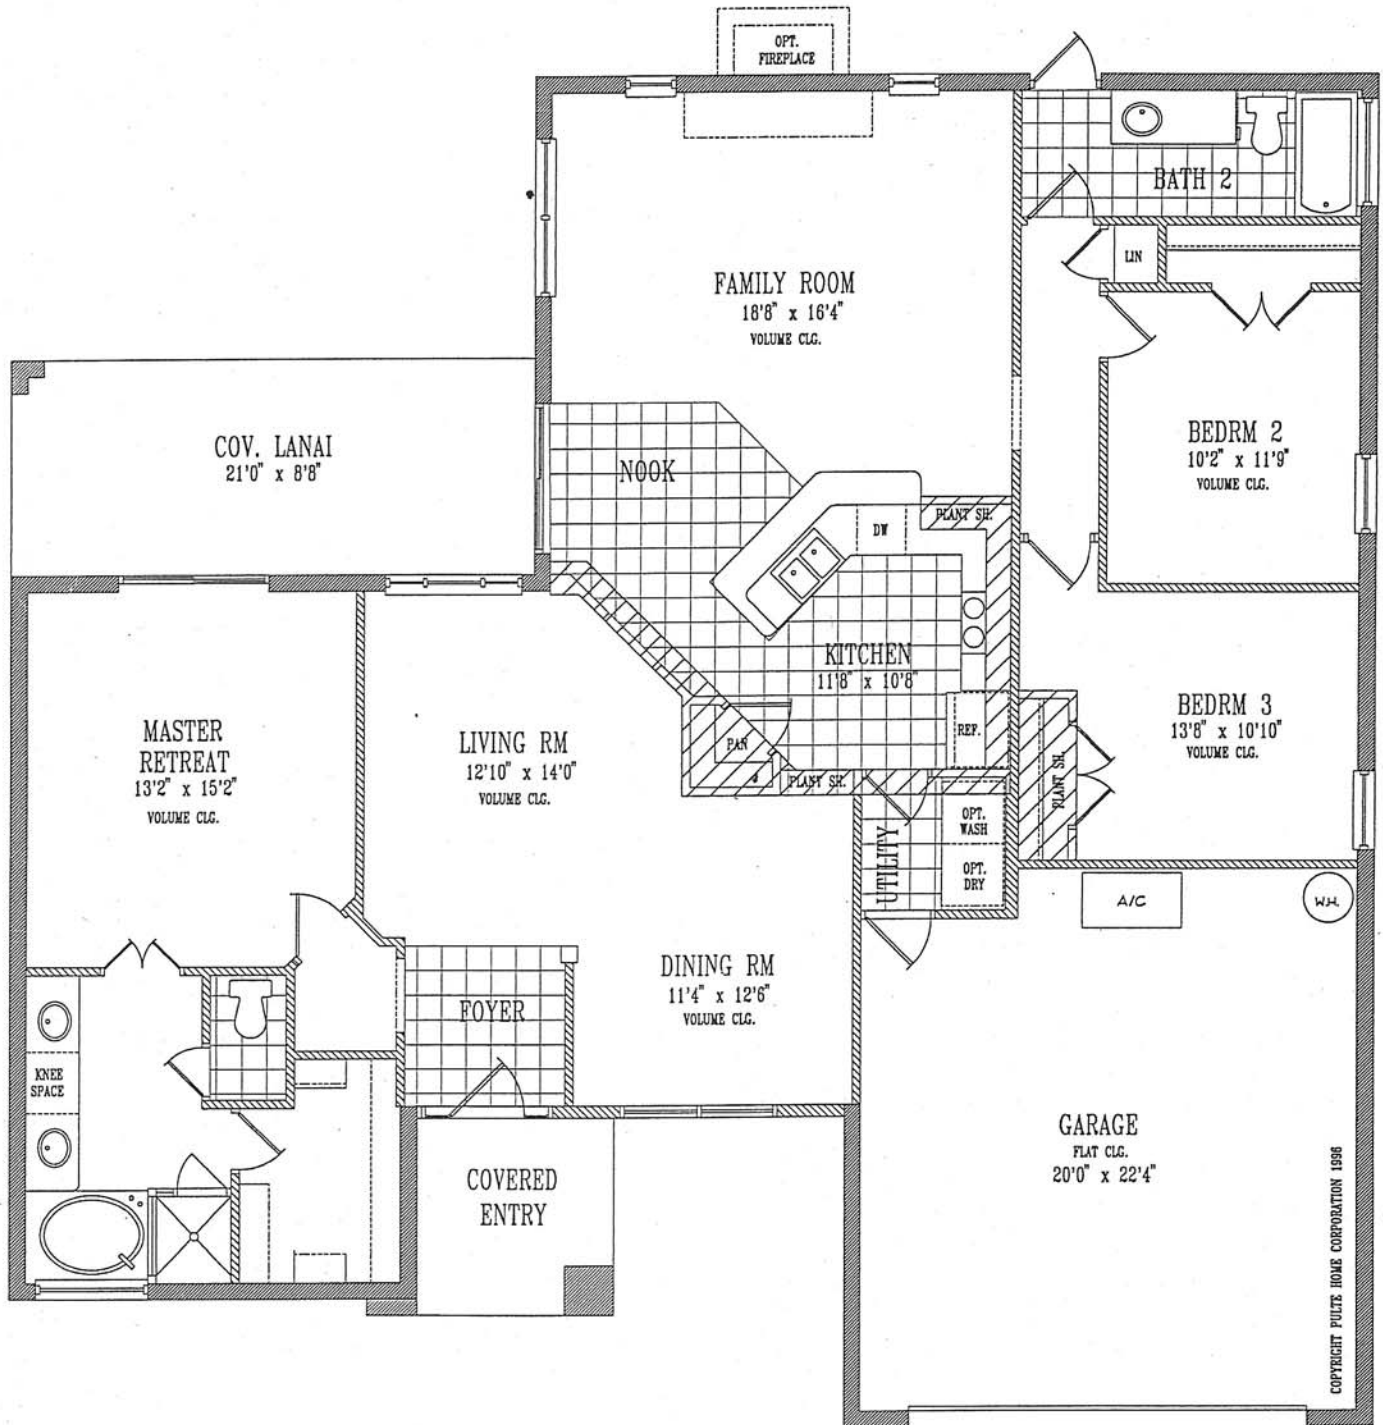

COPYRIGHT PULTE HOME CORPORATION 1996

Temporary brochure only, may not reflect actual characteristics of finished home. Floor plans are shown only for display purpose. Window sizes and locations, room sizes and dimensions are approximate and may vary. Prices and features subject to change without notice. Please consult sales counselor for design updates. CBC 053086.

SHEET NO:

SUBDIVISION:

PULTE DIVISION:
EAST FLORIDA



UNIT DESIGNATION:
GREENBRIAR 1816
SHEET CONTENTS:
FLOOR PLAN

AREA CALCULATIONS: (Sq Ft.)	
1st FLOOR	1816
2nd FLOOR	
TOTAL LIVING	1816
GARAGE	464
COV. ENTRY	48
COV. PATIOS	182
TOTAL AREA	2510

DWG. BY: FILE:
S.O. B1816P
ORIGIN DATE:
CONTROL DATE:
7-1-96