


# The Waterford

3107

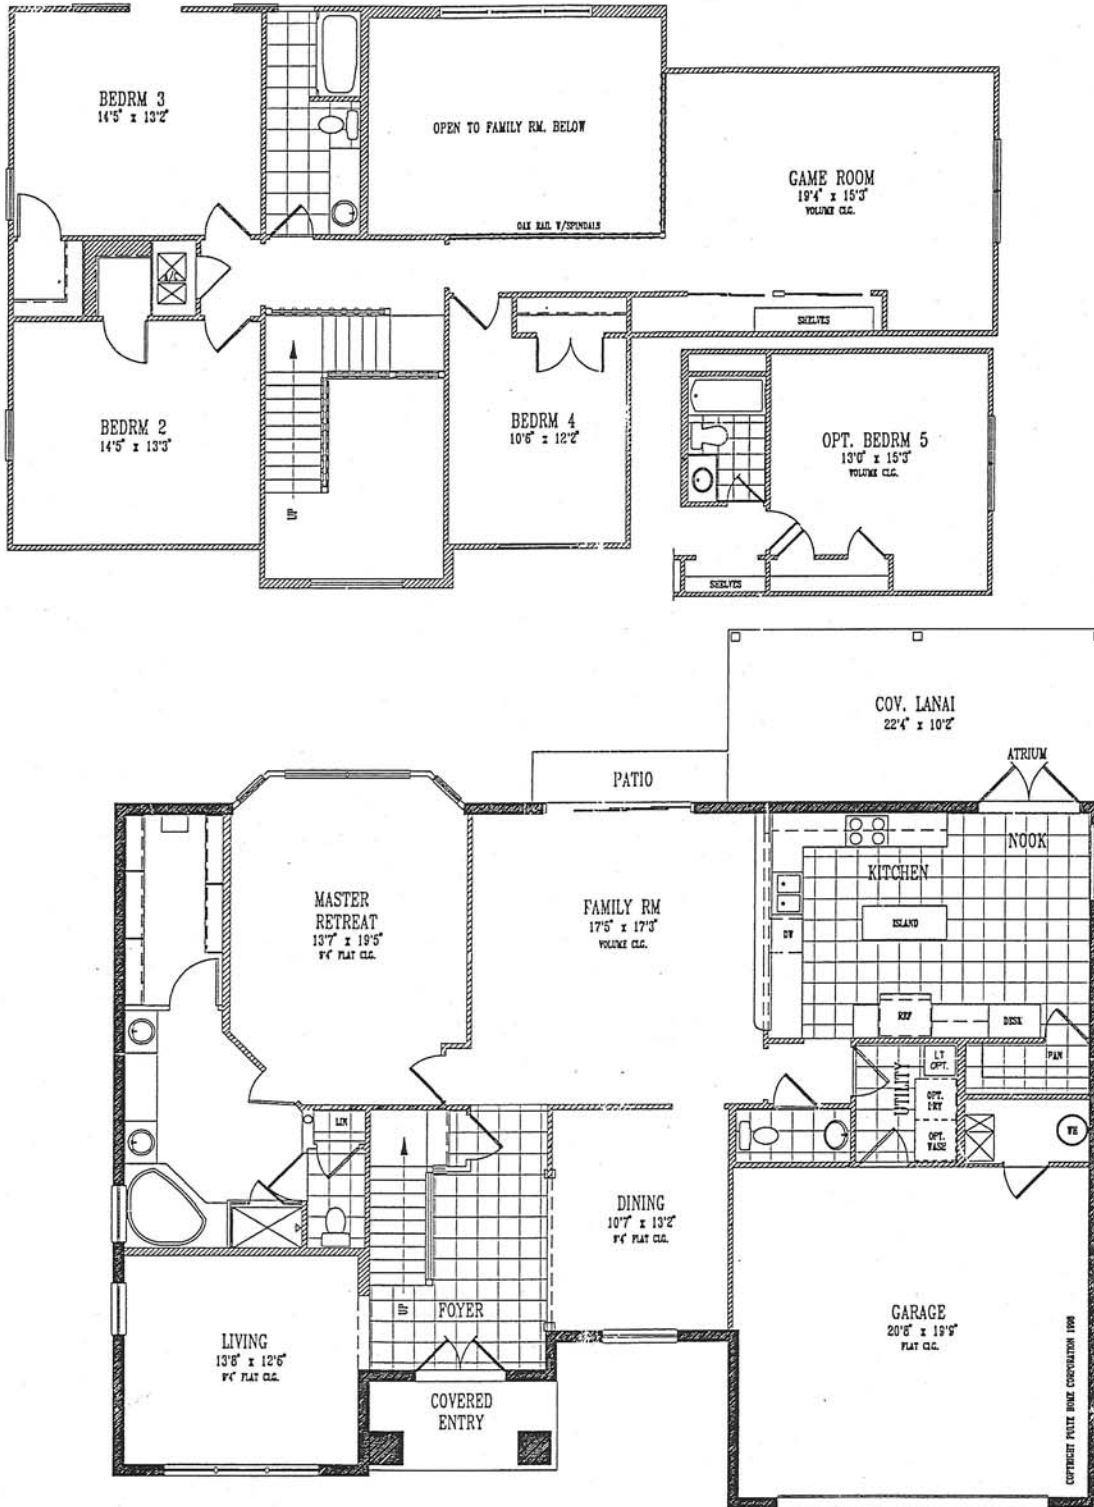

Temporary brochure only, may not reflect actual characteristics of finished home. Floor plans as shown only for display purpose. Window sizes and locations, room sizes and dimensions are approximate and may vary. Prices and features subject to change without notice. Please consult sales counselor for design updates. CBC 053086.

SHEET NO.

SUBDIVISION:  
  
PULTE DIVISION:  
**EAST FLORIDA**



UNIT DESIGNATION:  
**WATERFORD 3107**  
SHEET CONTENTS:  
**FLOOR PLAN**

AREA CALCULATIONS:	(% FL)
1st FLOOR	1770
2nd FLOOR	1337
TOTAL LIVING	3107
GARAGE	445
COV. ENTRY	55
COV. PATIOS	220
TOTAL AREA	3827

D. & BY: FILE:  
S.O. B3107F  
ORIGIN DATE:  
  
CONTROL DATE:  
7-1-96