


The Winthrop

2332

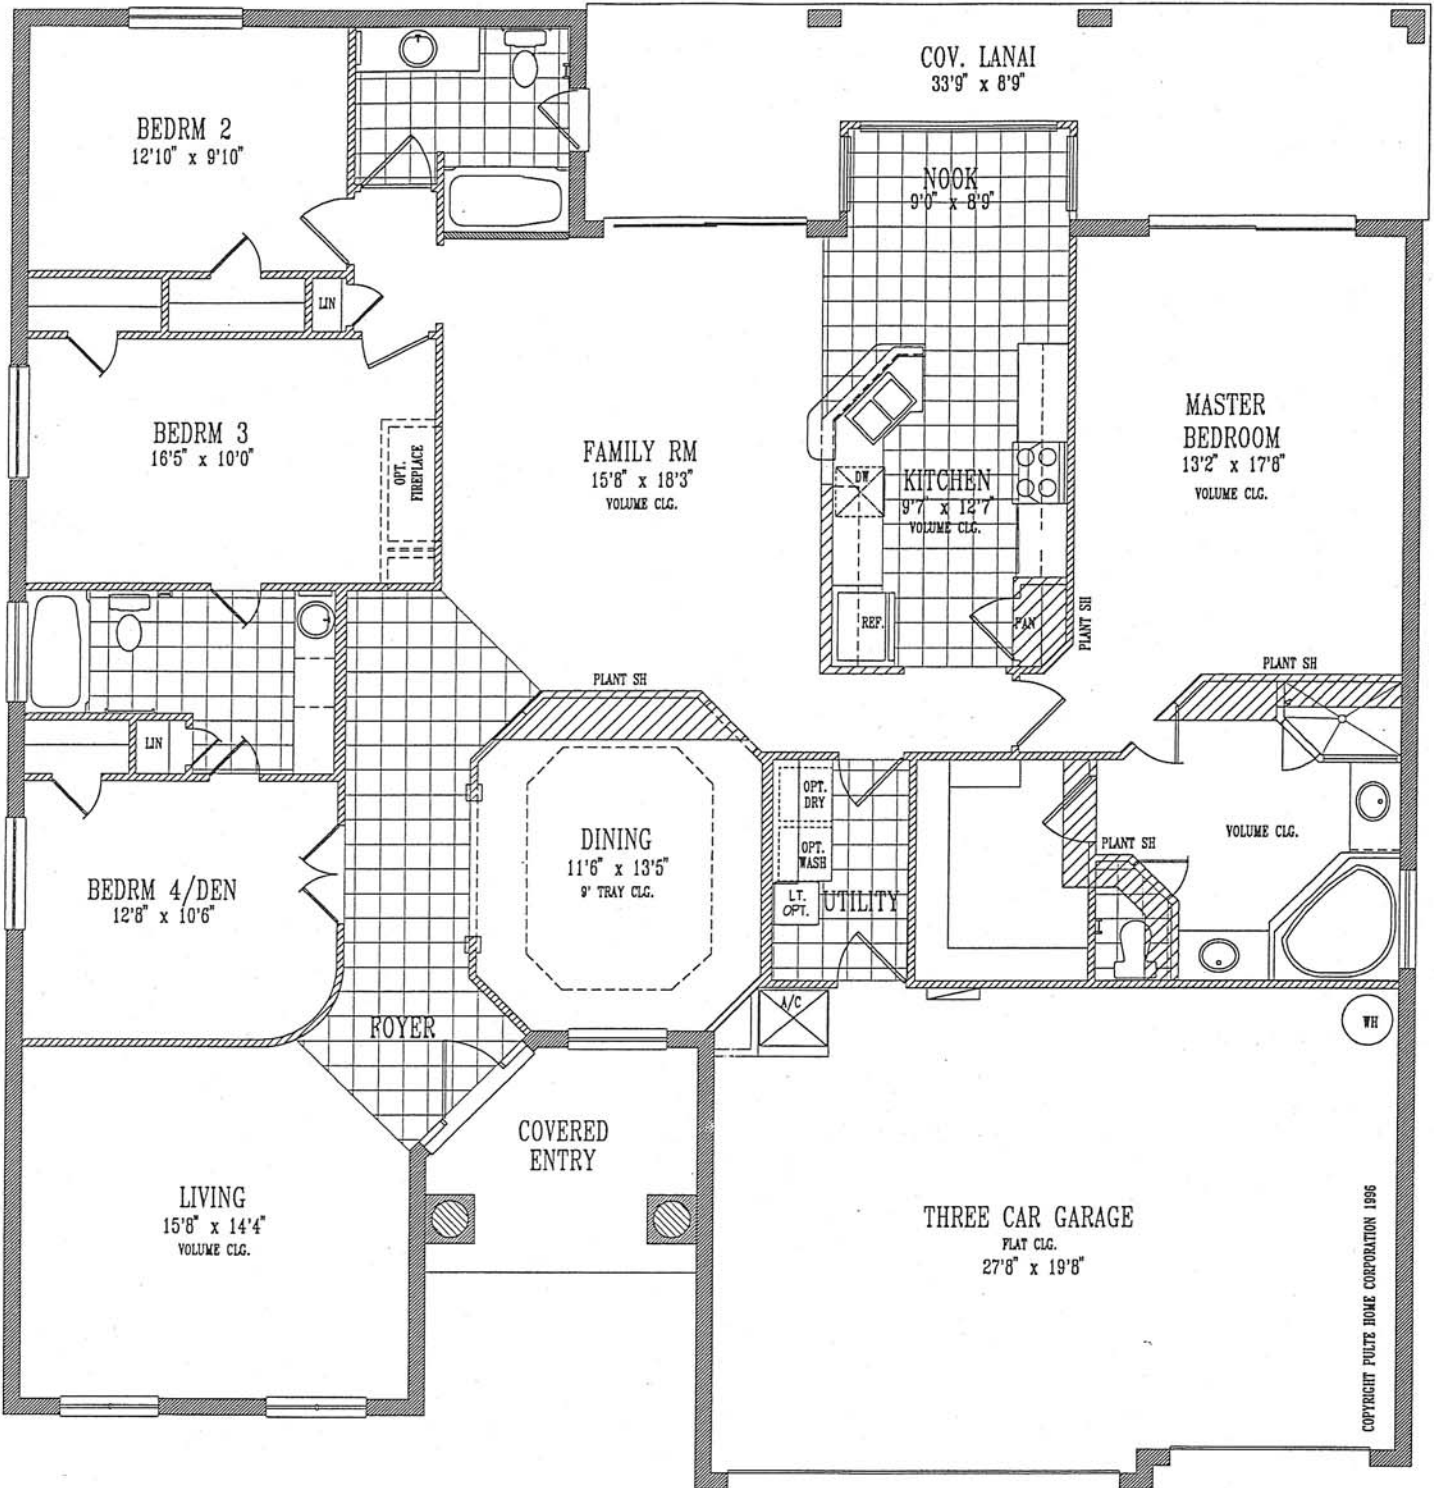

COPYRIGHT PULTE HOME CORPORATION 1996

Temporary brochure only, may not reflect actual characteristics of finished home. Floor plans are shown only for display purpose. Window sizes and locations, room sizes and dimensions are approximate and may vary. Prices and features subject to change without notice. Please consult sales counselor for design updates. CBC 053086.

SHEET NO:

SUBDIVISION:

PULTE DIVISION:
EAST FLORIDA



UNIT DESIGNATION:
THE WINTHROP
2332
SHEET CONTENTS:
FLOOR PLAN

AREA CALCULATIONS:	(Sq. Ft.)
1st FLOOR	2332
2nd FLOOR	
TOTAL LIVING	2332
GARAGE	590
COV. ENTRY	78
COV. PATIOS	251
TOTAL AREA	3251

DWG. BY: FILE:
S.O. B2332P
ORIGIN DATE:
CONTROL DATE:
7-1-96