


# The Worthington

2390

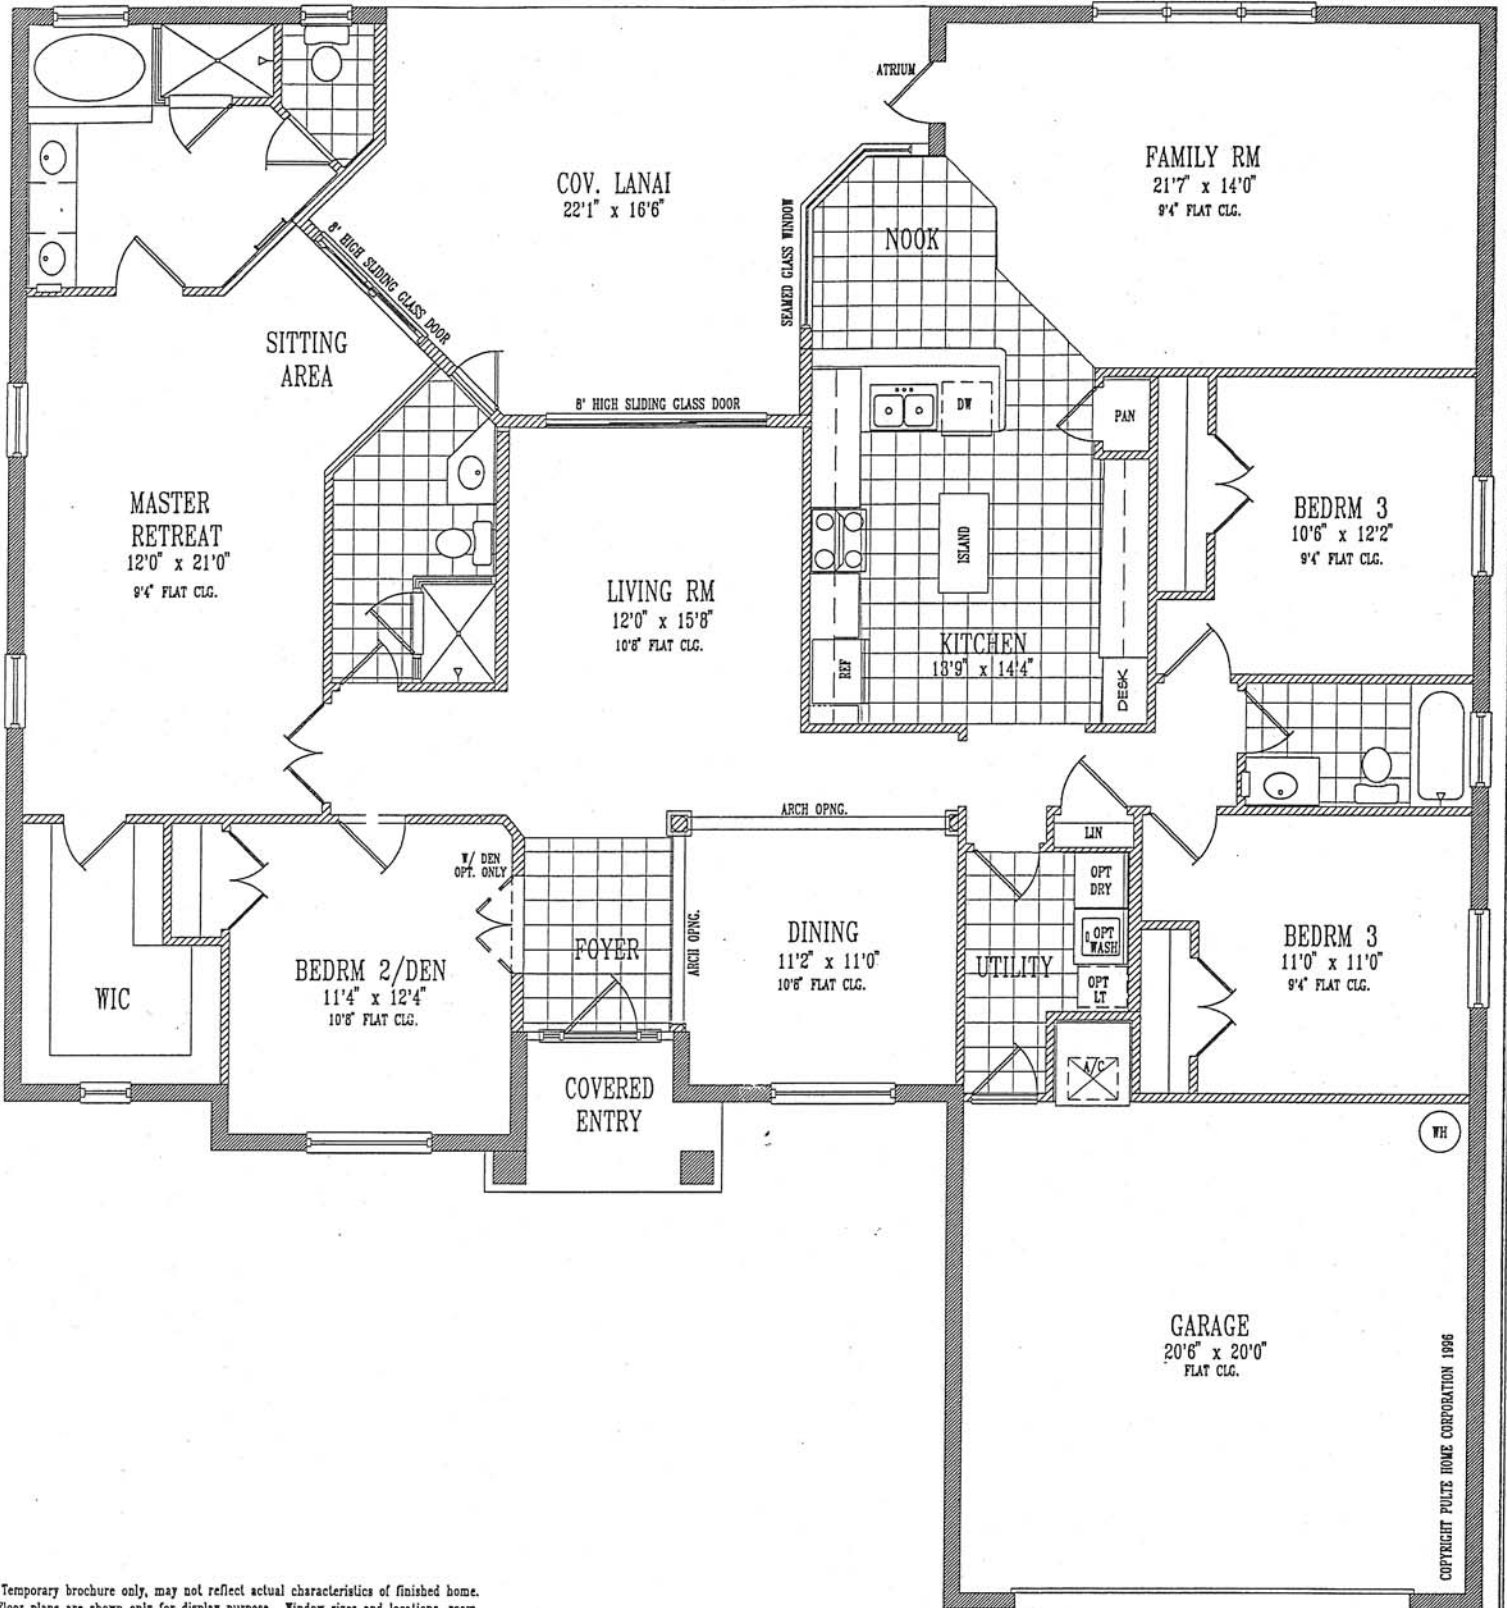

Temporary brochure only, may not reflect actual characteristics of finished home. Floor plans are shown only for display purpose. Window sizes and locations, room sizes and dimensions are approximate and may vary. Prices and features subject to change without notice. Please consult sales counselor for design updates. CBC 053066.

COPYRIGHT PULTE HOME CORPORATION 1996

SHEET NO:

SUBDIVISION:  
  
PULTE DIVISION:  
**EAST FLORIDA**



UNIT DESIGNATION:  
**WORTHINGTON  
2390**  
SHEET CONTENTS:  
**FLOOR PLAN**

AREA CALCULATIONS: (Sq. Ft.)	
1st FLOOR	2390
2nd FLOOR	
TOTAL LIVING	2390
GARAGE	434
COV. ENTRY	30
COV. PATIOS	256
TOTAL AREA	3110

DWG. BY: FILE:  
S.O. B2390P  
ORIGIN DATE:  
CONTROL DATE:  
**7-1-96**